


FRONT ELEVATION
SCALE: 1/4"=1'-0"

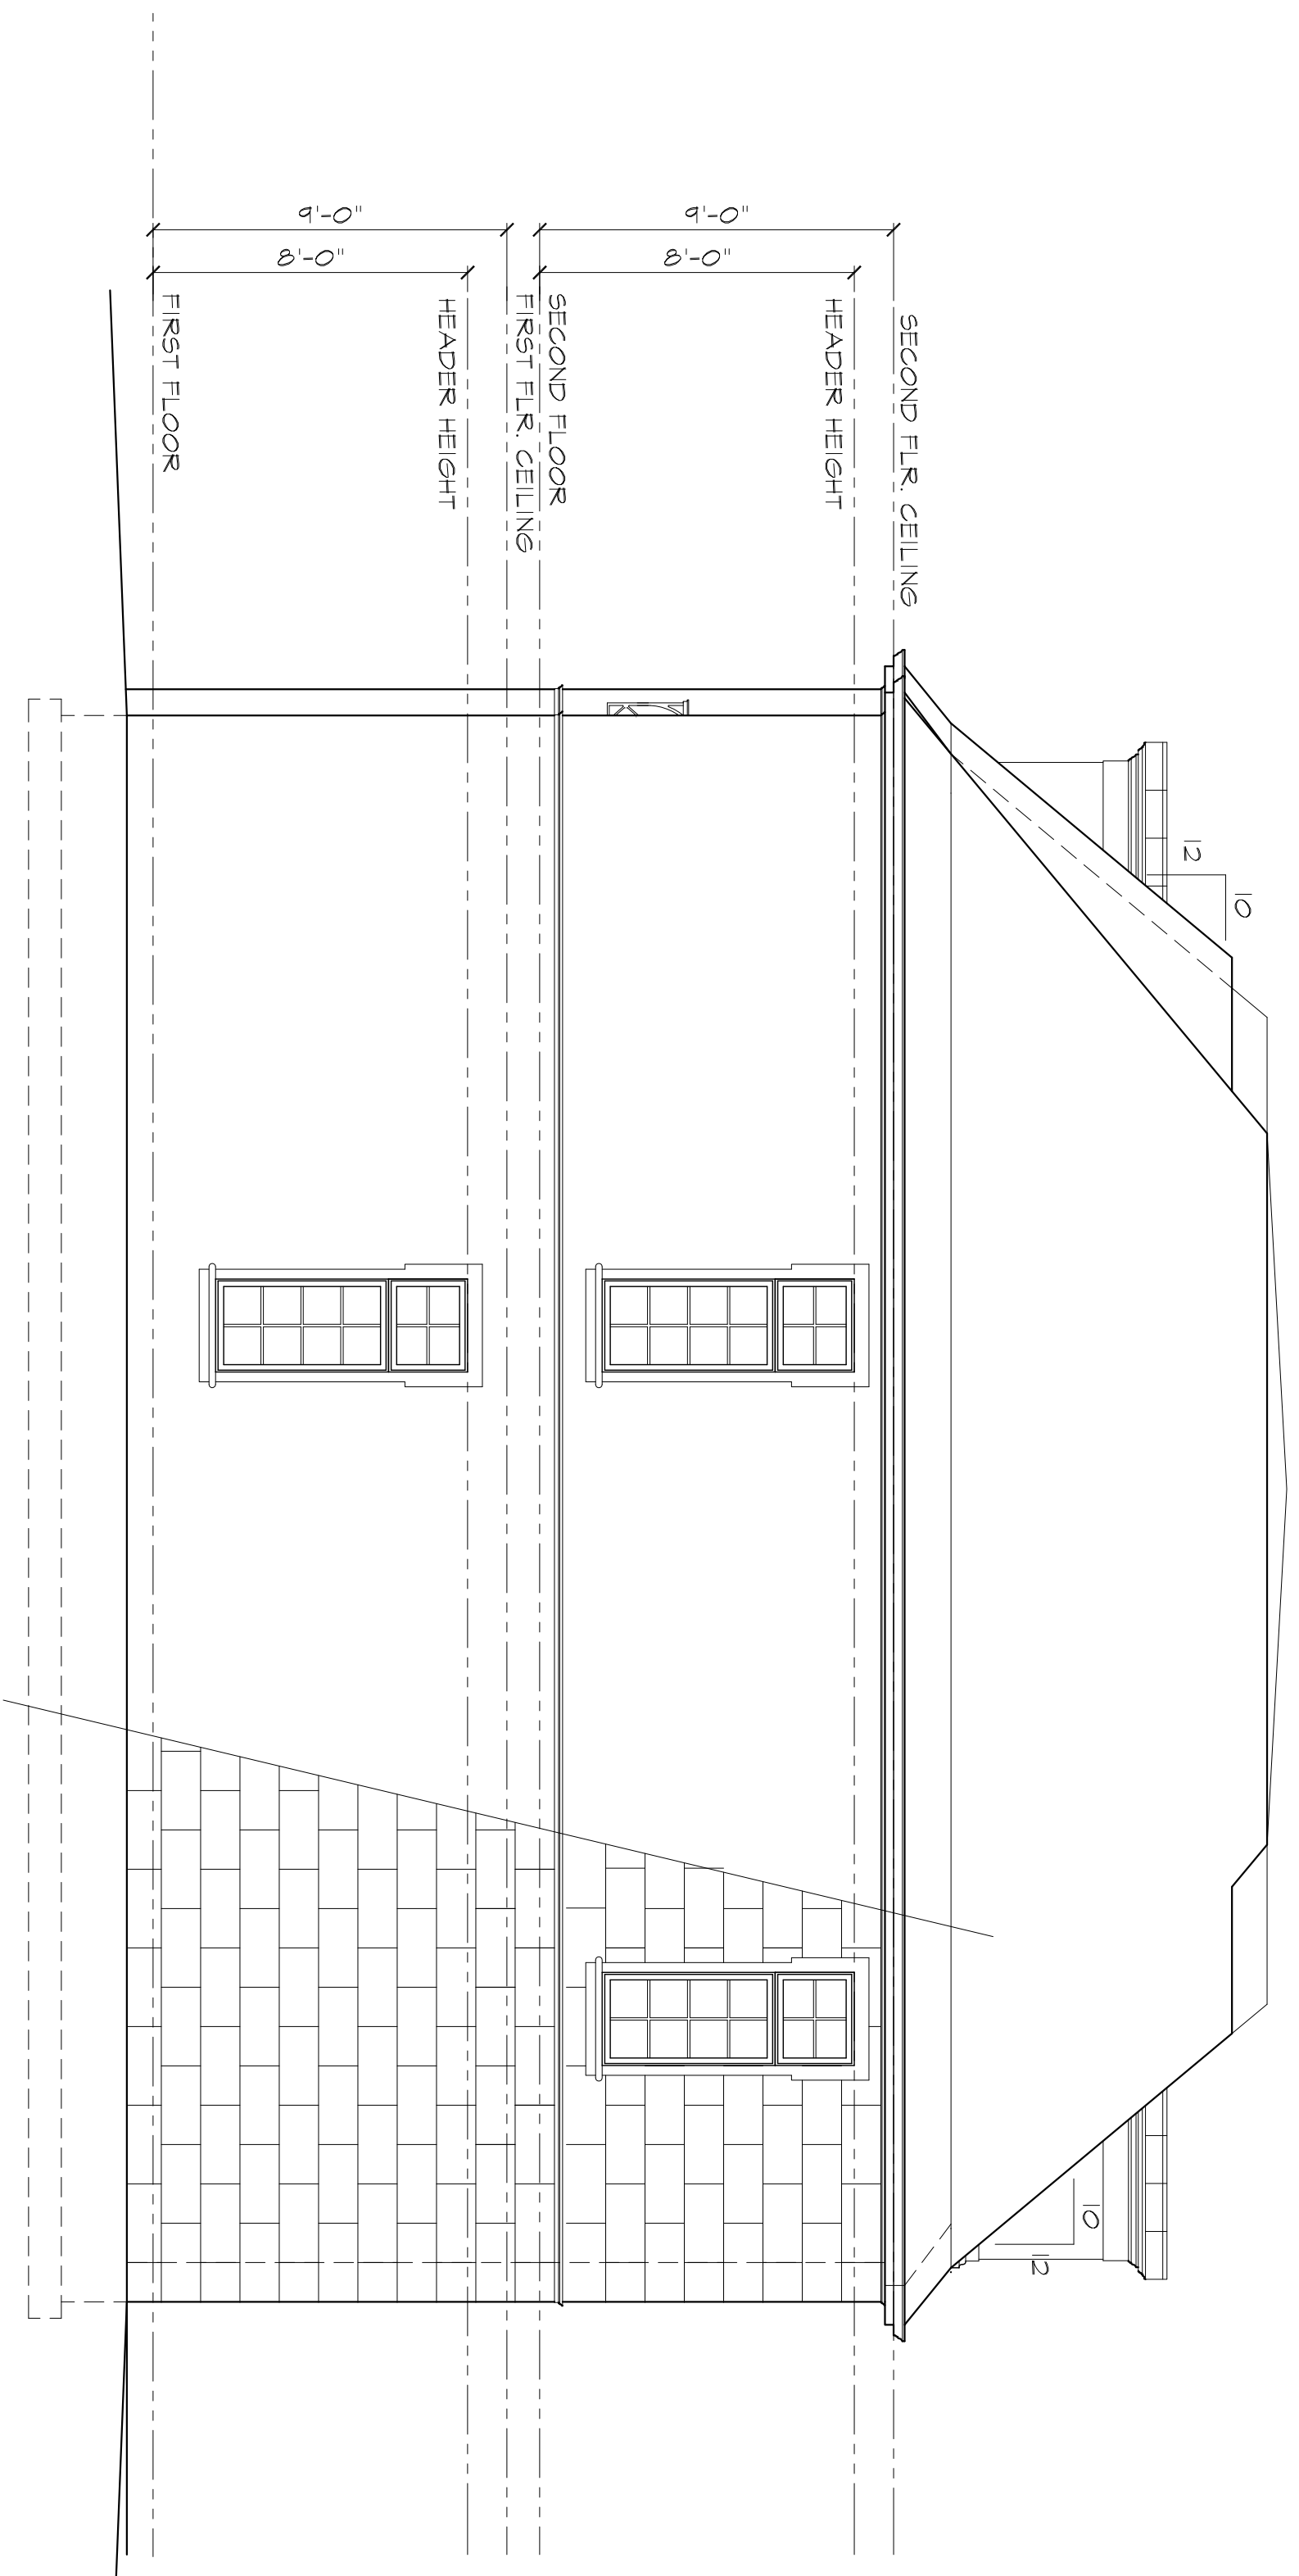

RIGHT ELEVATION
SCALE: 1/4"=1'-0"

LATEST REVISION: XXX/XX/XX

DATE	DESCRIPTION	REVISIONS
12-01-23	SHORTEN BUILDING	

Project: PROPOSED STUDENT HOUSING FOR
CHASDIN BUILDERS INC.
 2215 S. 2ND ST. WACO, TX
 Douglas Culler
 Architects AIA
 (202) 761-9561

Drawing Title: **FRONT & RIGHT ELEVATIONS- BUILDING 2**
 Project No.:
 Date Drawn: 12/20/17
 Drawn By:
 Date Revised:
 Scale: 1/4" = 1'-0"

Drawing No.: **A5**

THESE PLANS AND/OR DRAWINGS MAY NOT BE USED WITHOUT THE EXPRESS WRITTEN CONSENT OF DOUGLAS CULLER ARCHITECT. THESE PLANS AND/OR DRAWINGS ARE THE SOLE EXCLUSIVE PROPERTY OF DOUGLAS CULLER ARCHITECT. ANY UNAUTHORIZED REPRODUCTION OR USE HEREON BY INDIVIDUAL OR ENTITY OTHER THAN DOUGLAS CULLER ARCHITECT AND ANY VIOLATION OF THESE TERMS SHALL BE CONSIDERED A VIOLATION OF FEDERAL AND STATE LAWS AND SHALL BE SUBJECT TO THE PENALTY OF CIVIL AND/OR CRIMINAL PROSECUTION.